


CLASS 10A SAMPLE SITE PLAN

No.12 BACK ST
VACANT
ALLOTMENT

No.16
BACK ST
VACANT
ALLOTMENT

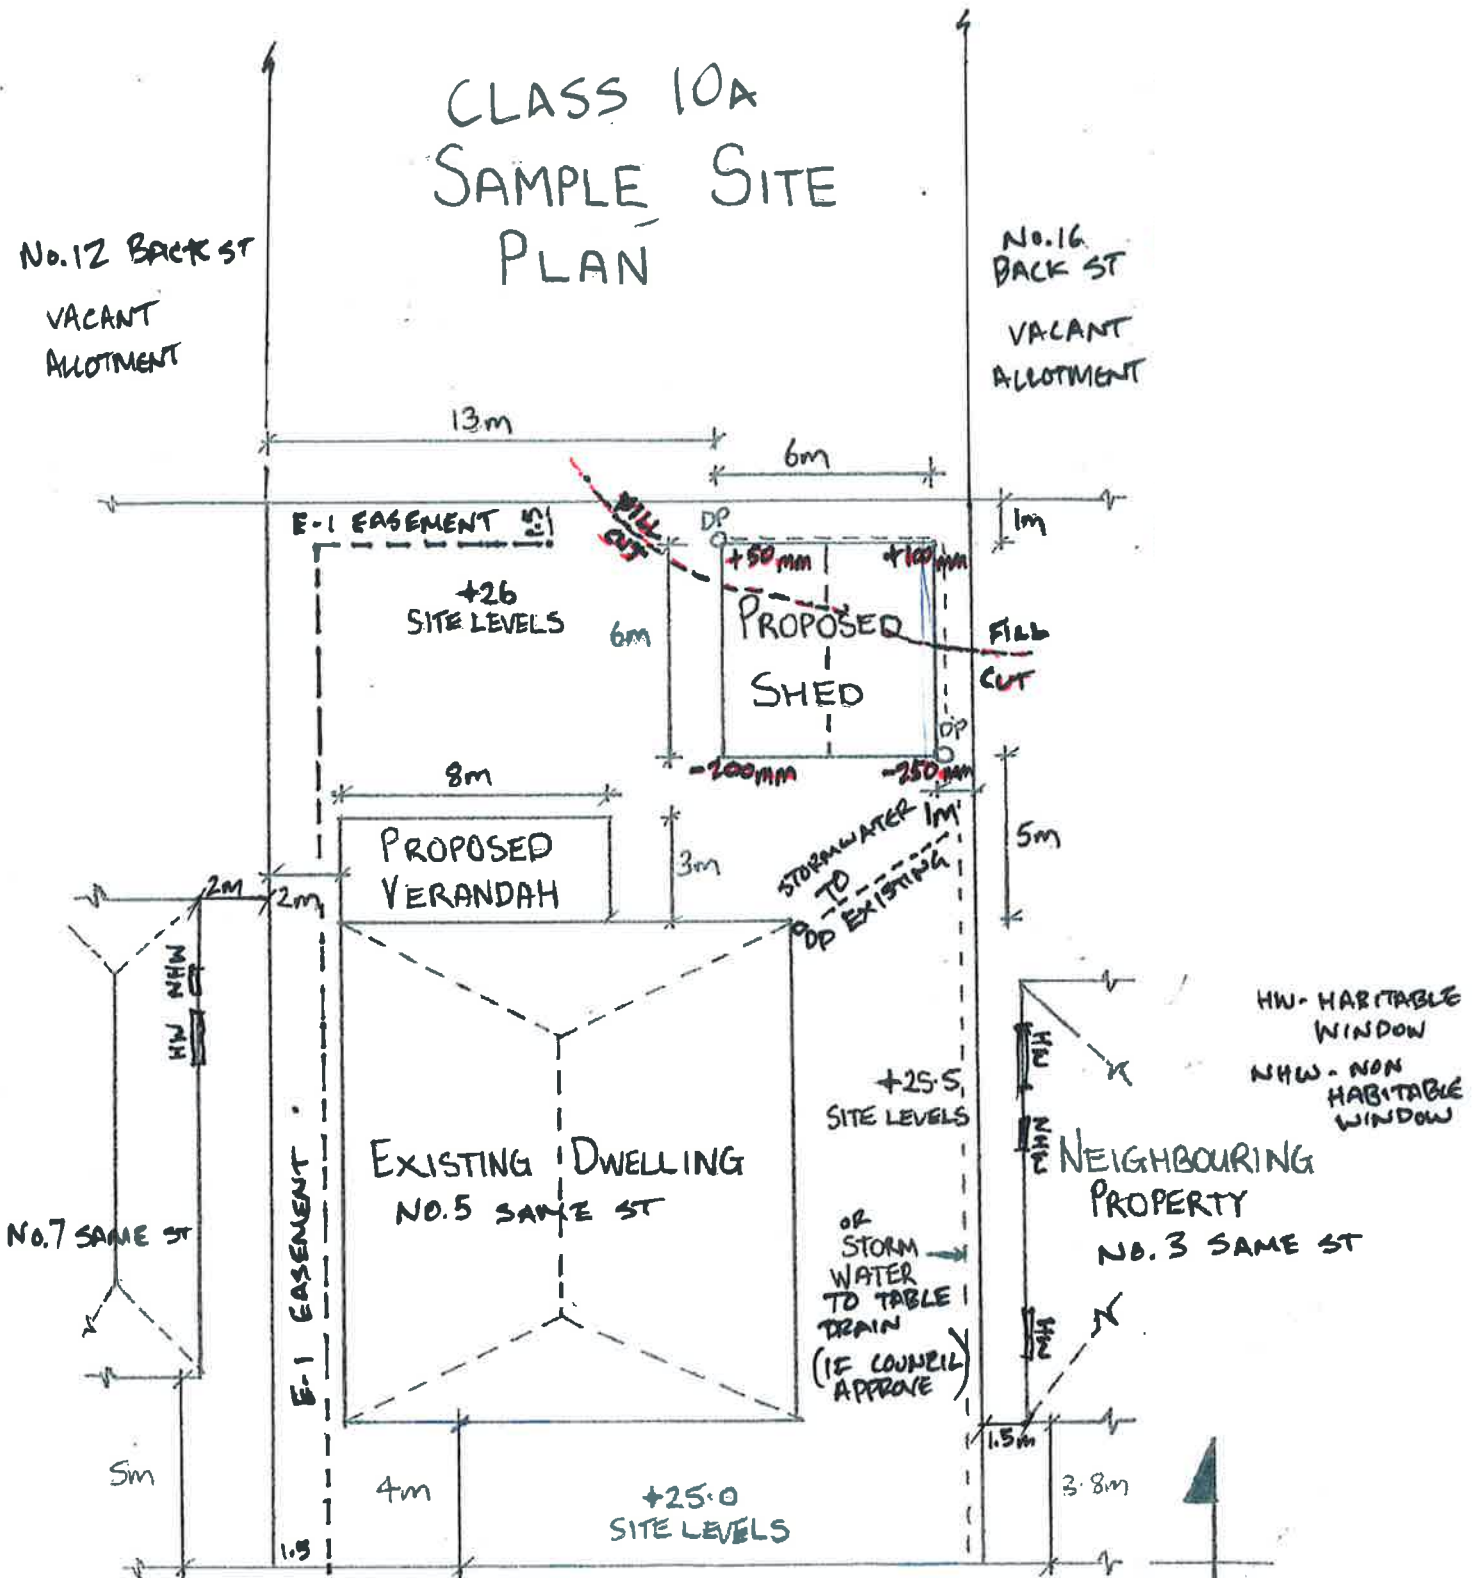

HW - HABITABLE WINDOW
NHW - NON HABITABLE WINDOW

NEIGHBOURING
PROPERTY
NO.3 SAME ST

STREET NAME
& ADDRESS



DATE: DRAWN BY: SCALE: 1:200